


0 20 40

SCALE: 1" = 40'

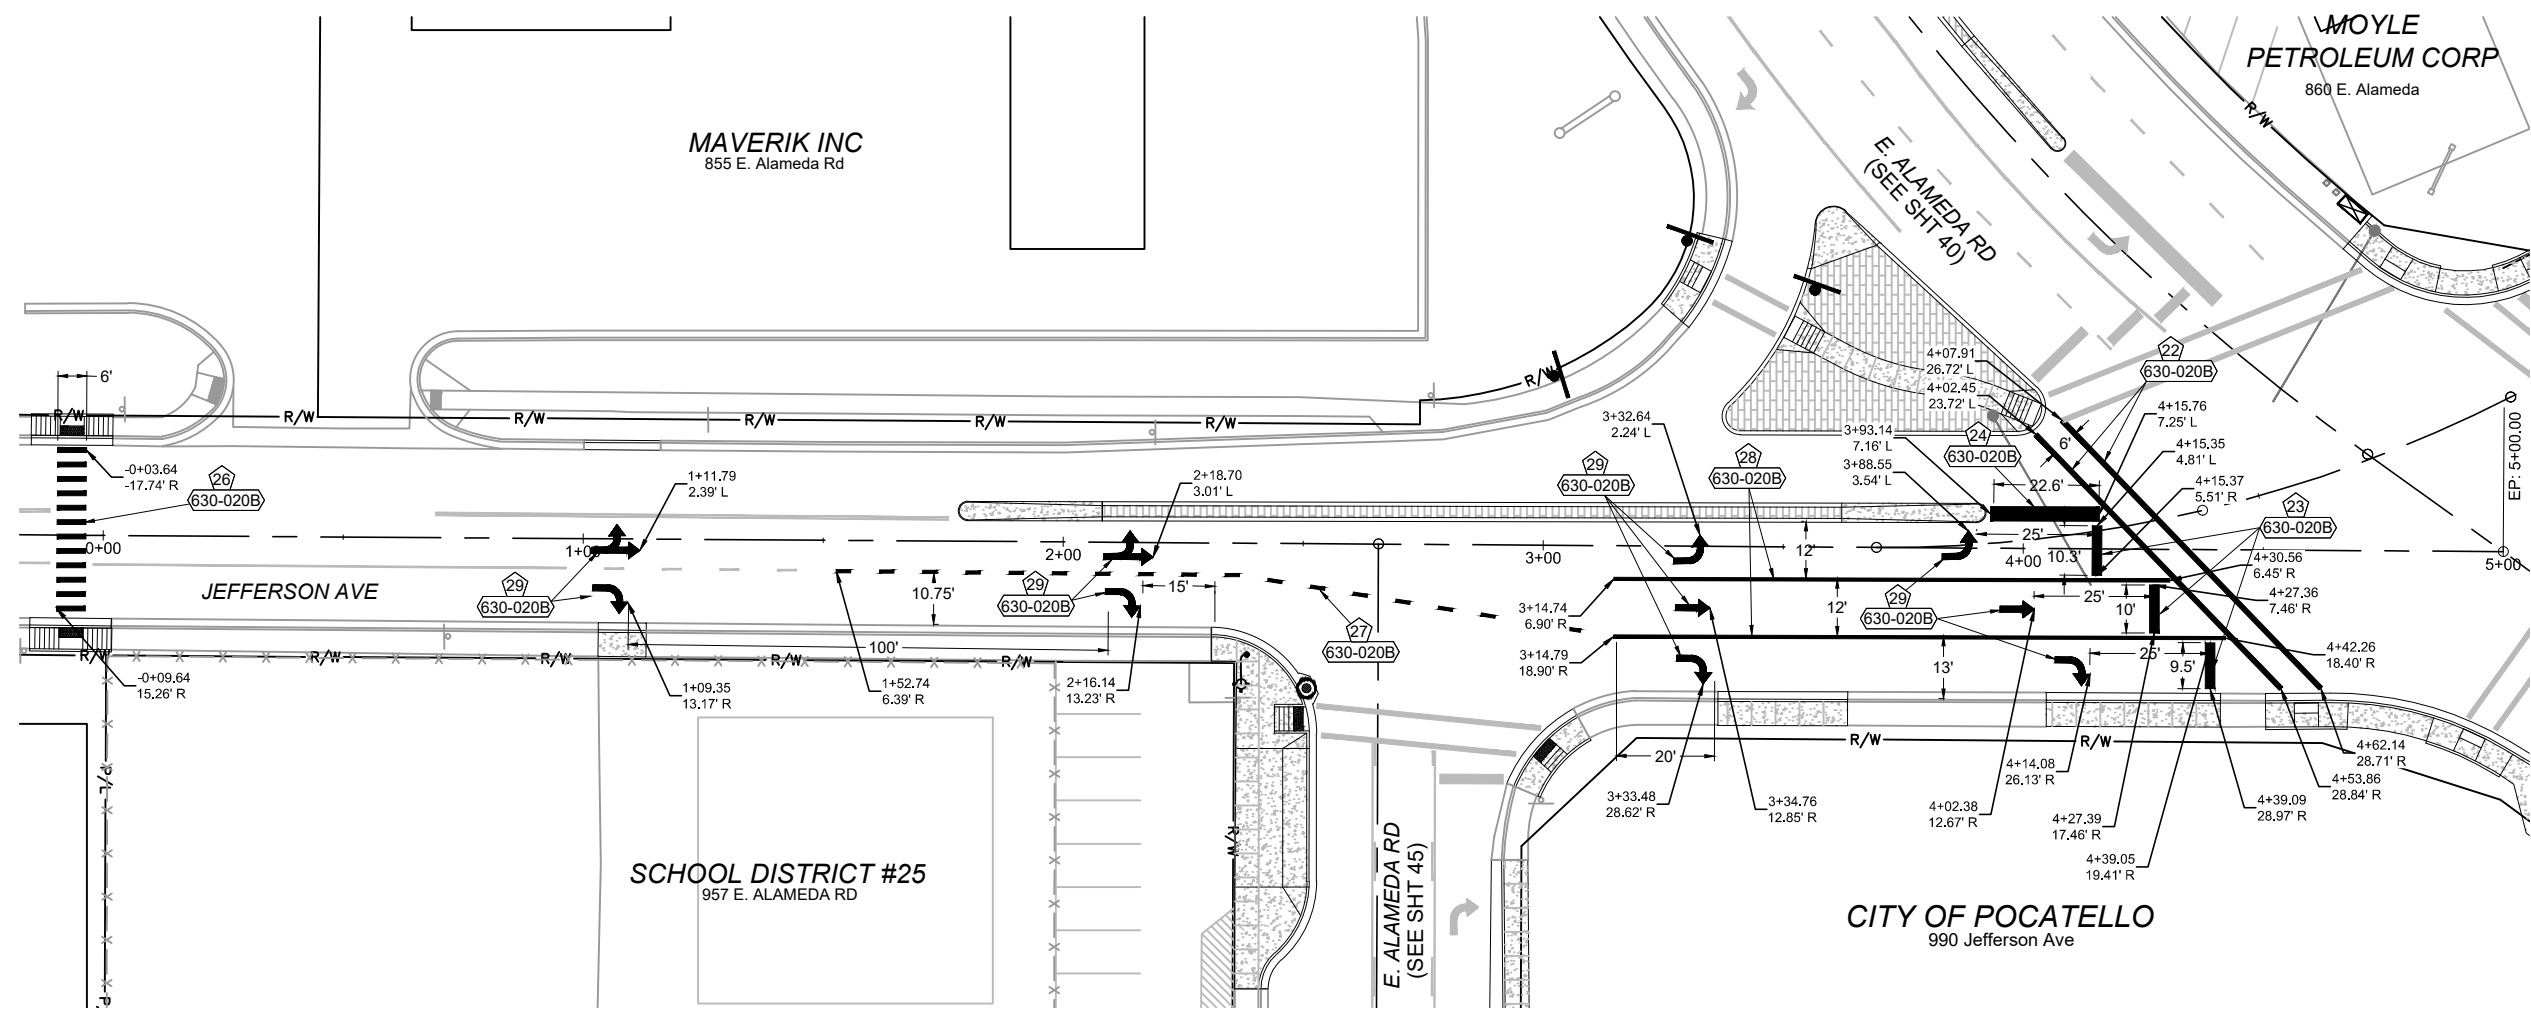

- 630-020B** PAVEMENT MARKINGS - PREFORMED THERMO
- 151.0 SF, 12" SOLID WHITE (151 FT)
  - 204.0 SF, 24" SOLID WHITE (102 FT)
  - 67.8 SF, 36" SOLID YELLOW (22.6 FT)
  - 198.6 SF, 8" WHITE SOLID (298 FT)
  - 130.0 SF, ARROWS (10 EA)



**CONSTRUCTION NOTES**

- 22 12" SOLID WHITE STRIPE (STANDARD CROSS WALK)
- 23 24" SOLID WHITE STRIPE
- 24 36" SOLID YELLOW STRIPE
- 26 12" SOLID WHITE STRIPE (CONTINENTAL CROSS WALK)
- 27 8" SOLID WHITE STRIPE (3' STRIPE WITH 6' SKIP)
- 28 8" SOLID WHITE STRIPE
- 29 ARROWS

REVISIONS			
NO.	DATE	BY	DESCRIPTION
1	7/20/17	OC	PAY ITEM NUMBERS CHANGED

DESIGNED O. CAMPION	SCALES SHOWN ARE FOR 11" X 17" PRINTS ONLY
DESIGN CHECKED D. CASTILLO, P.E.	
DETAILED O. CAMPION	
DRAWING CHECKED M. QUAYLE, P.E.	
CADD FILE NAME	DRAWING DATE: 06/14/2017

**IDAHO TRANSPORTATION DEPARTMENT**

CITY OF POCATELLO

PROJECT NO.  A011(657)
------------------------------

PROPOSED STRIPING / SIGNAGE PLAN

Intersection of Alameda Rd.  
& Jefferson Ave.  
Sta. -0+20.00 - Sta. 5+00.00

<b>English</b>	
COUNTY	BANNOCK
KEY NUMBER	11657
SHEET	41 OF 52

